


ONE BEDROOM PLAN

UNIT NR: 78

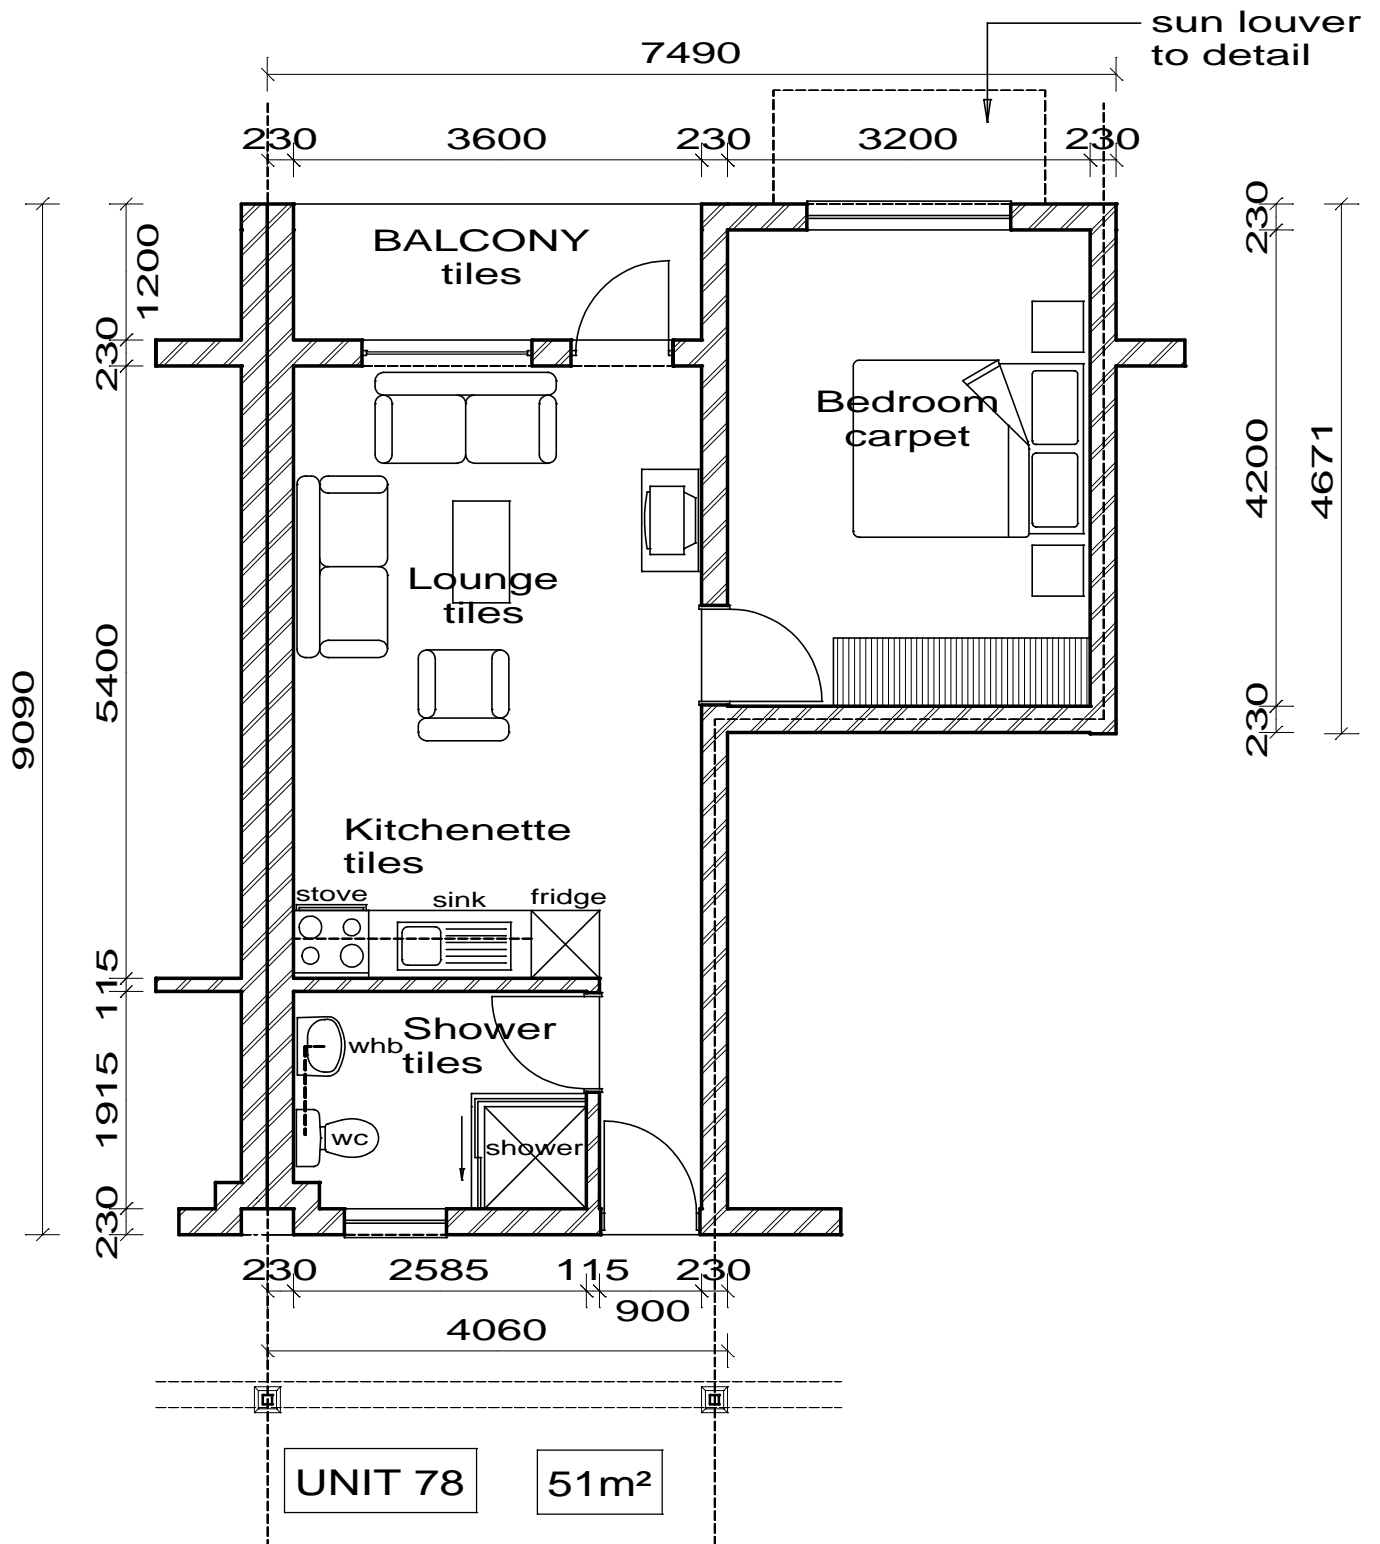

1:50 ONE BEDROOM
FLOOR PLAN
Block E
UNITS 78

johan smit
architects · argitekto

Tel: 044 2723630 Fax: 044 2723642 email: josmit@mweb.co.za