


BACHELOR PLAN

UNIT NR: 77

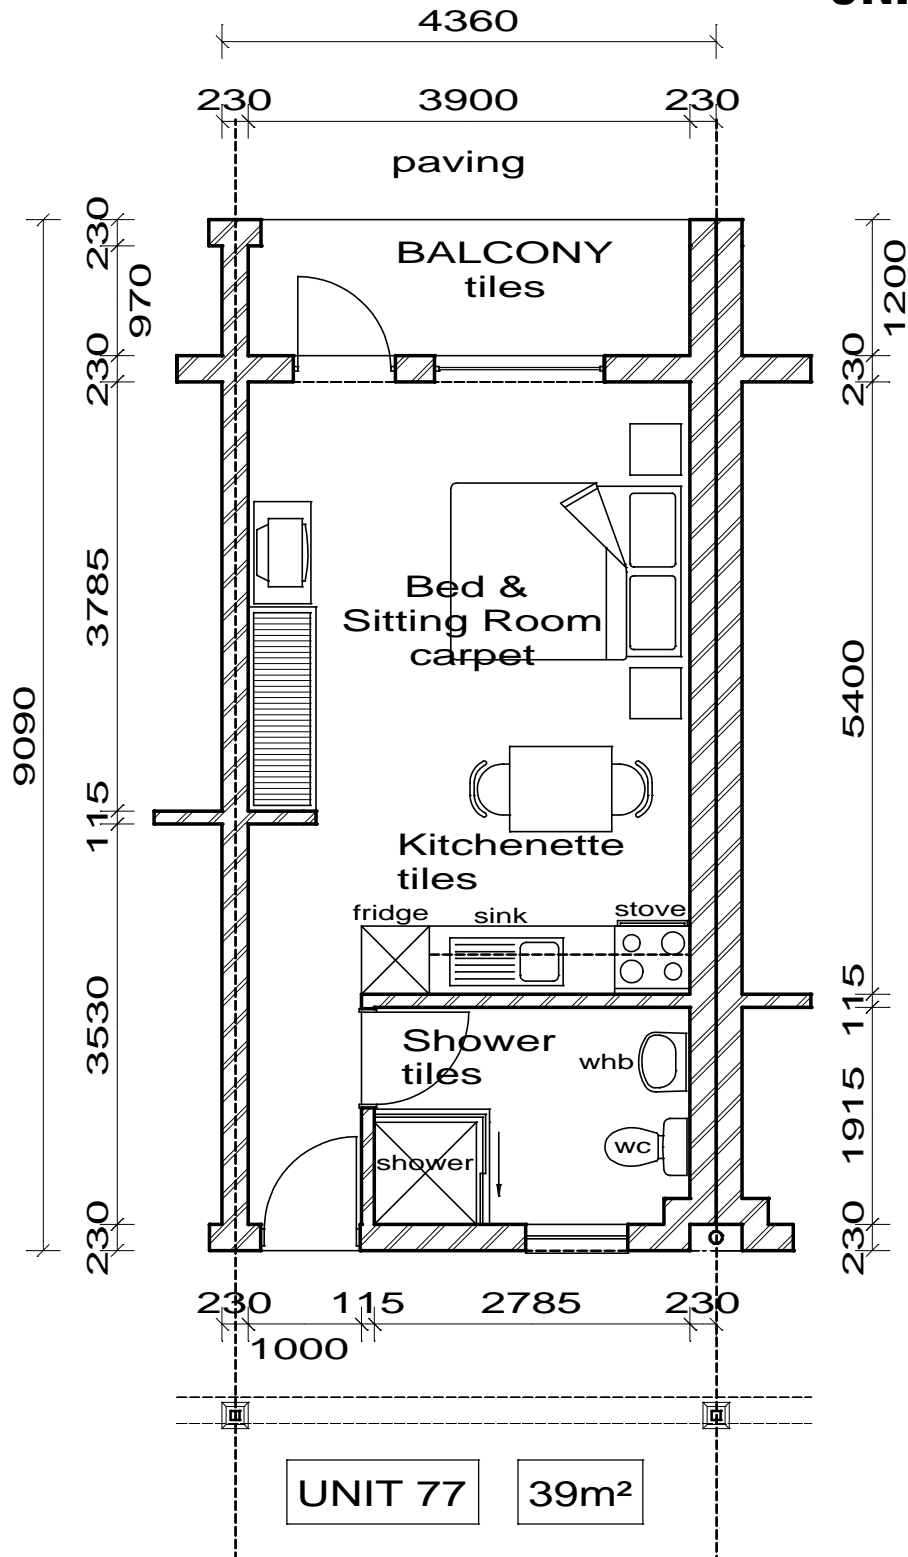

1:50 BACHELOR
FLOOR PLAN
Block E
UNITS 77

johan smit
architects · argitekto

Tel: 044 2723630 Fax: 044 2723642 email: josmit@mweb.co.za